


# UPDATED SITE PLAN HIDDEN VALLEY SPORTS PARK

SCALE: 1" = 80'

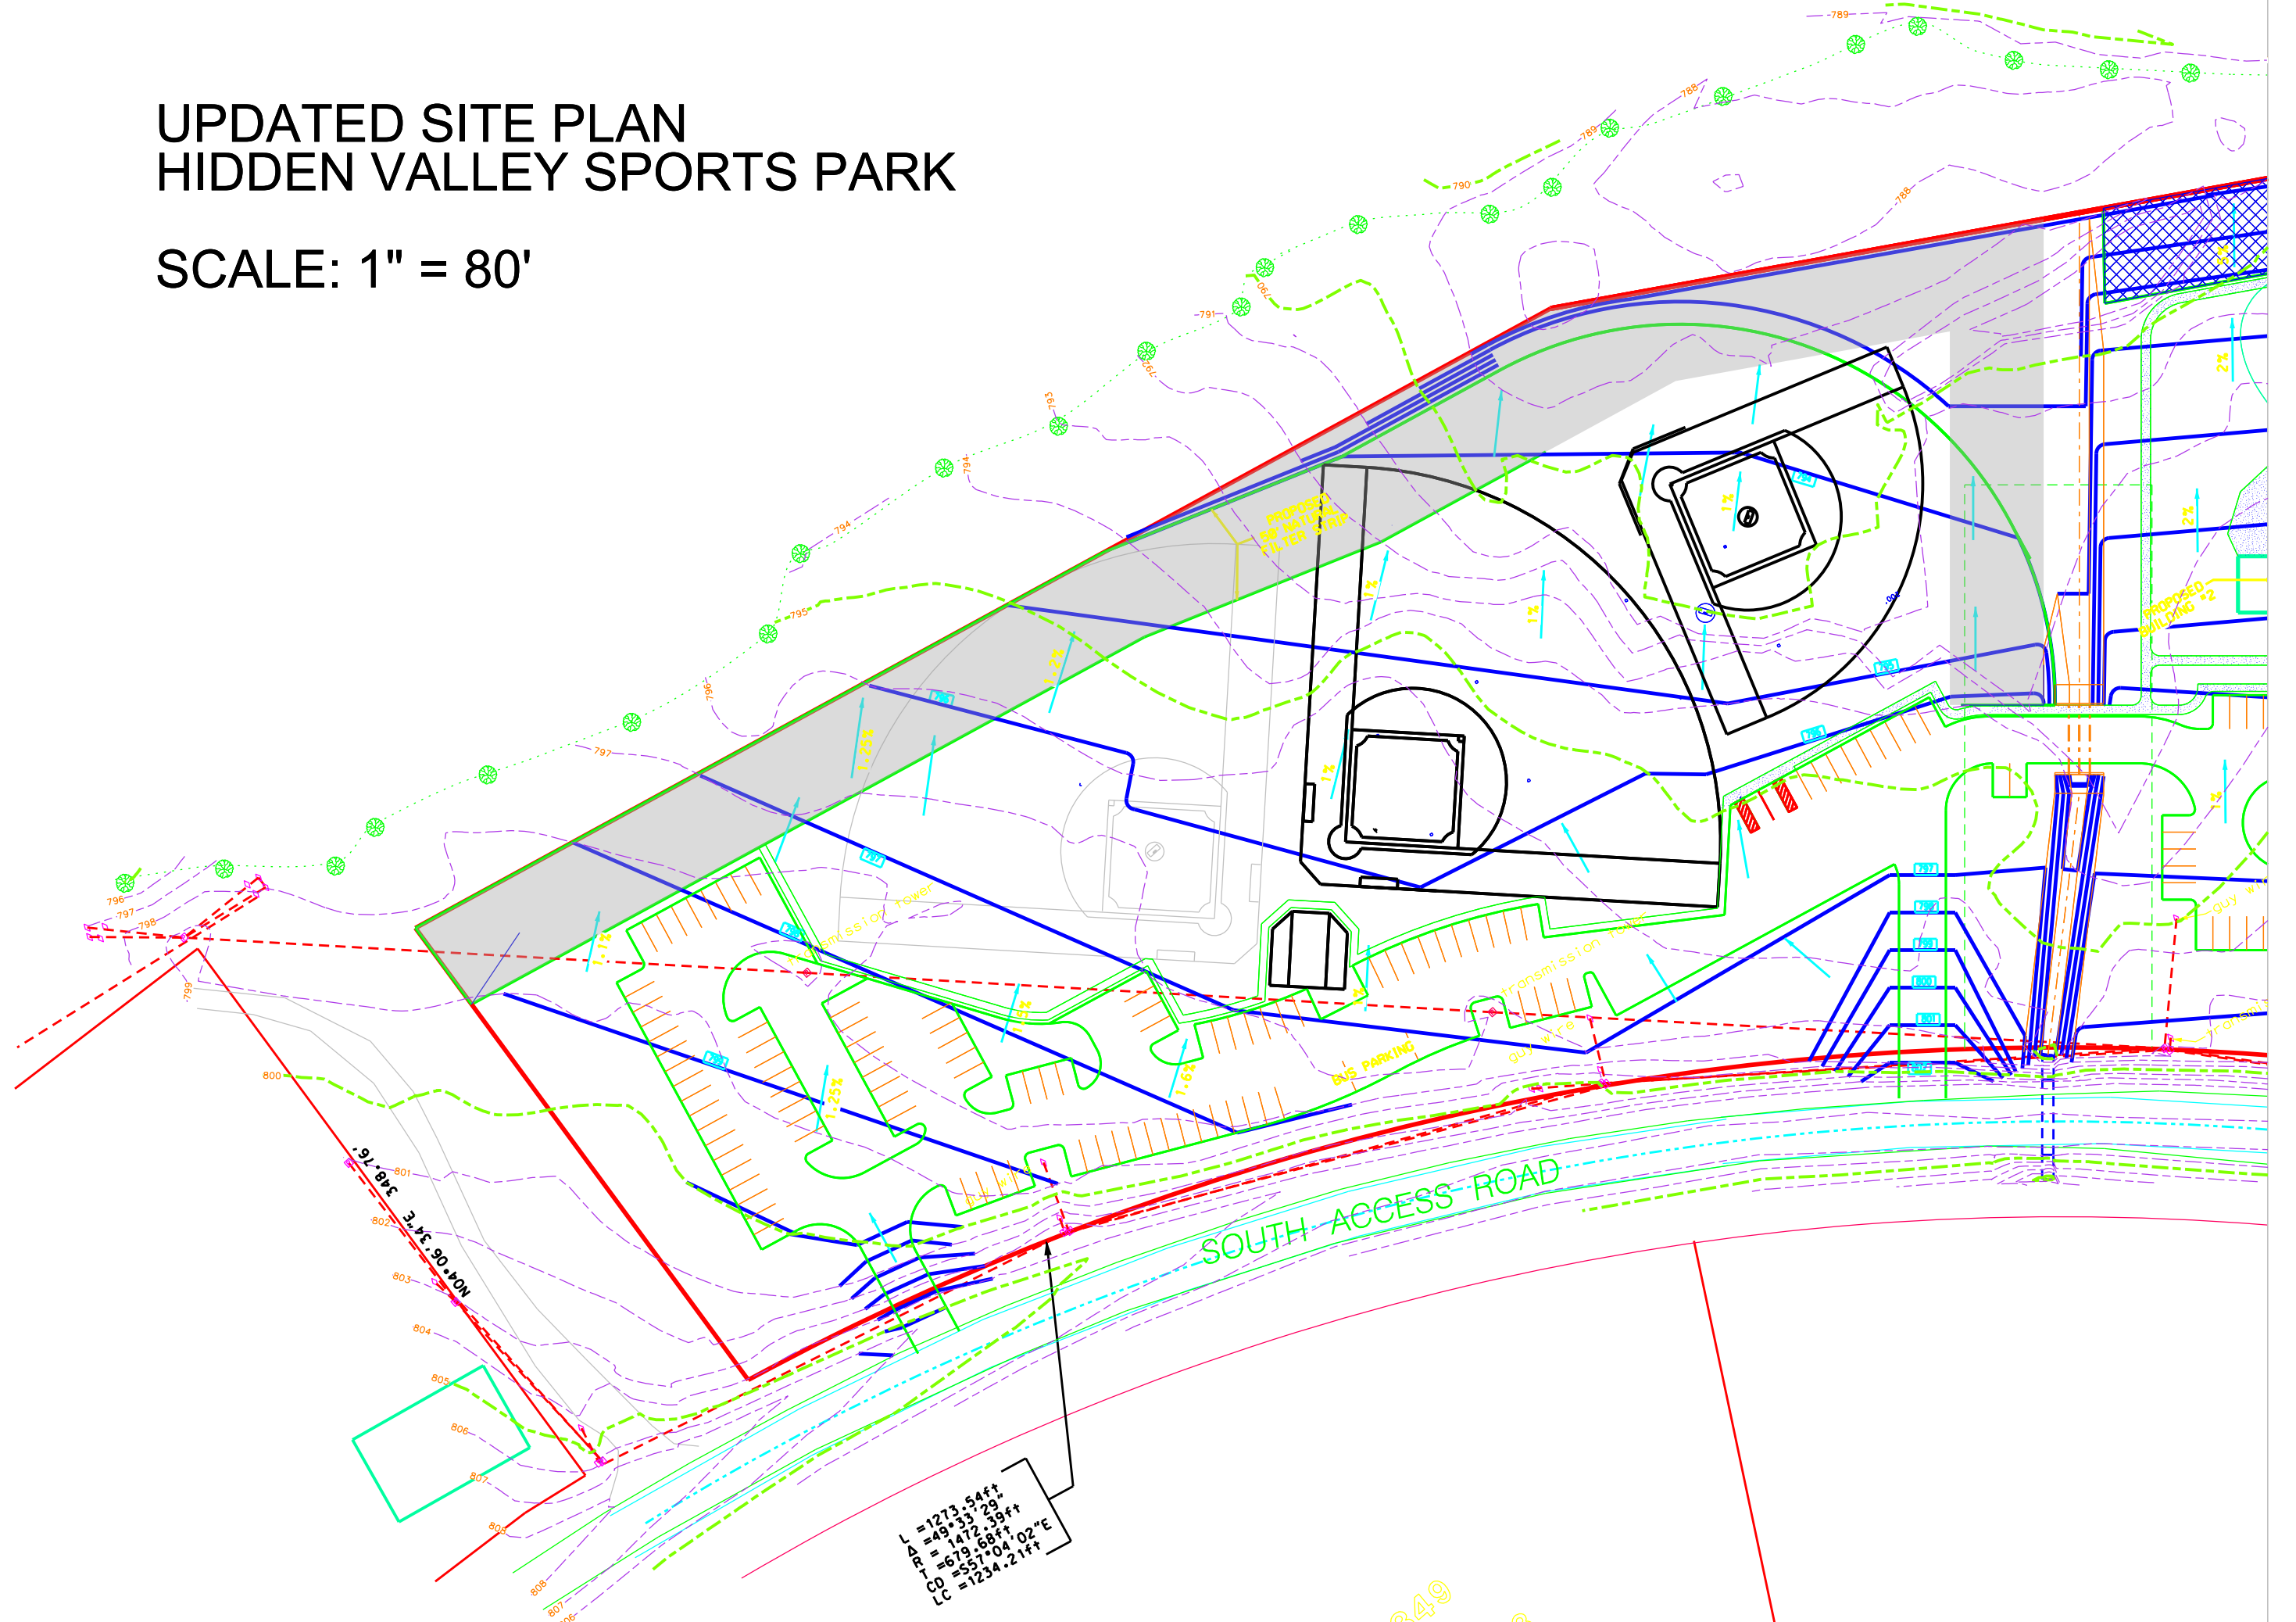

L = 1273.54ft  
AR = 49.35° 29'  
CD = 1472.39ft  
LC = 679.68ft  
CD = 557.04 02°E  
LC = 1234.21ft