


UPDATED SITE PLAN HIDDEN VALLEY SPORTS PARK

SCALE: 1" = 80'

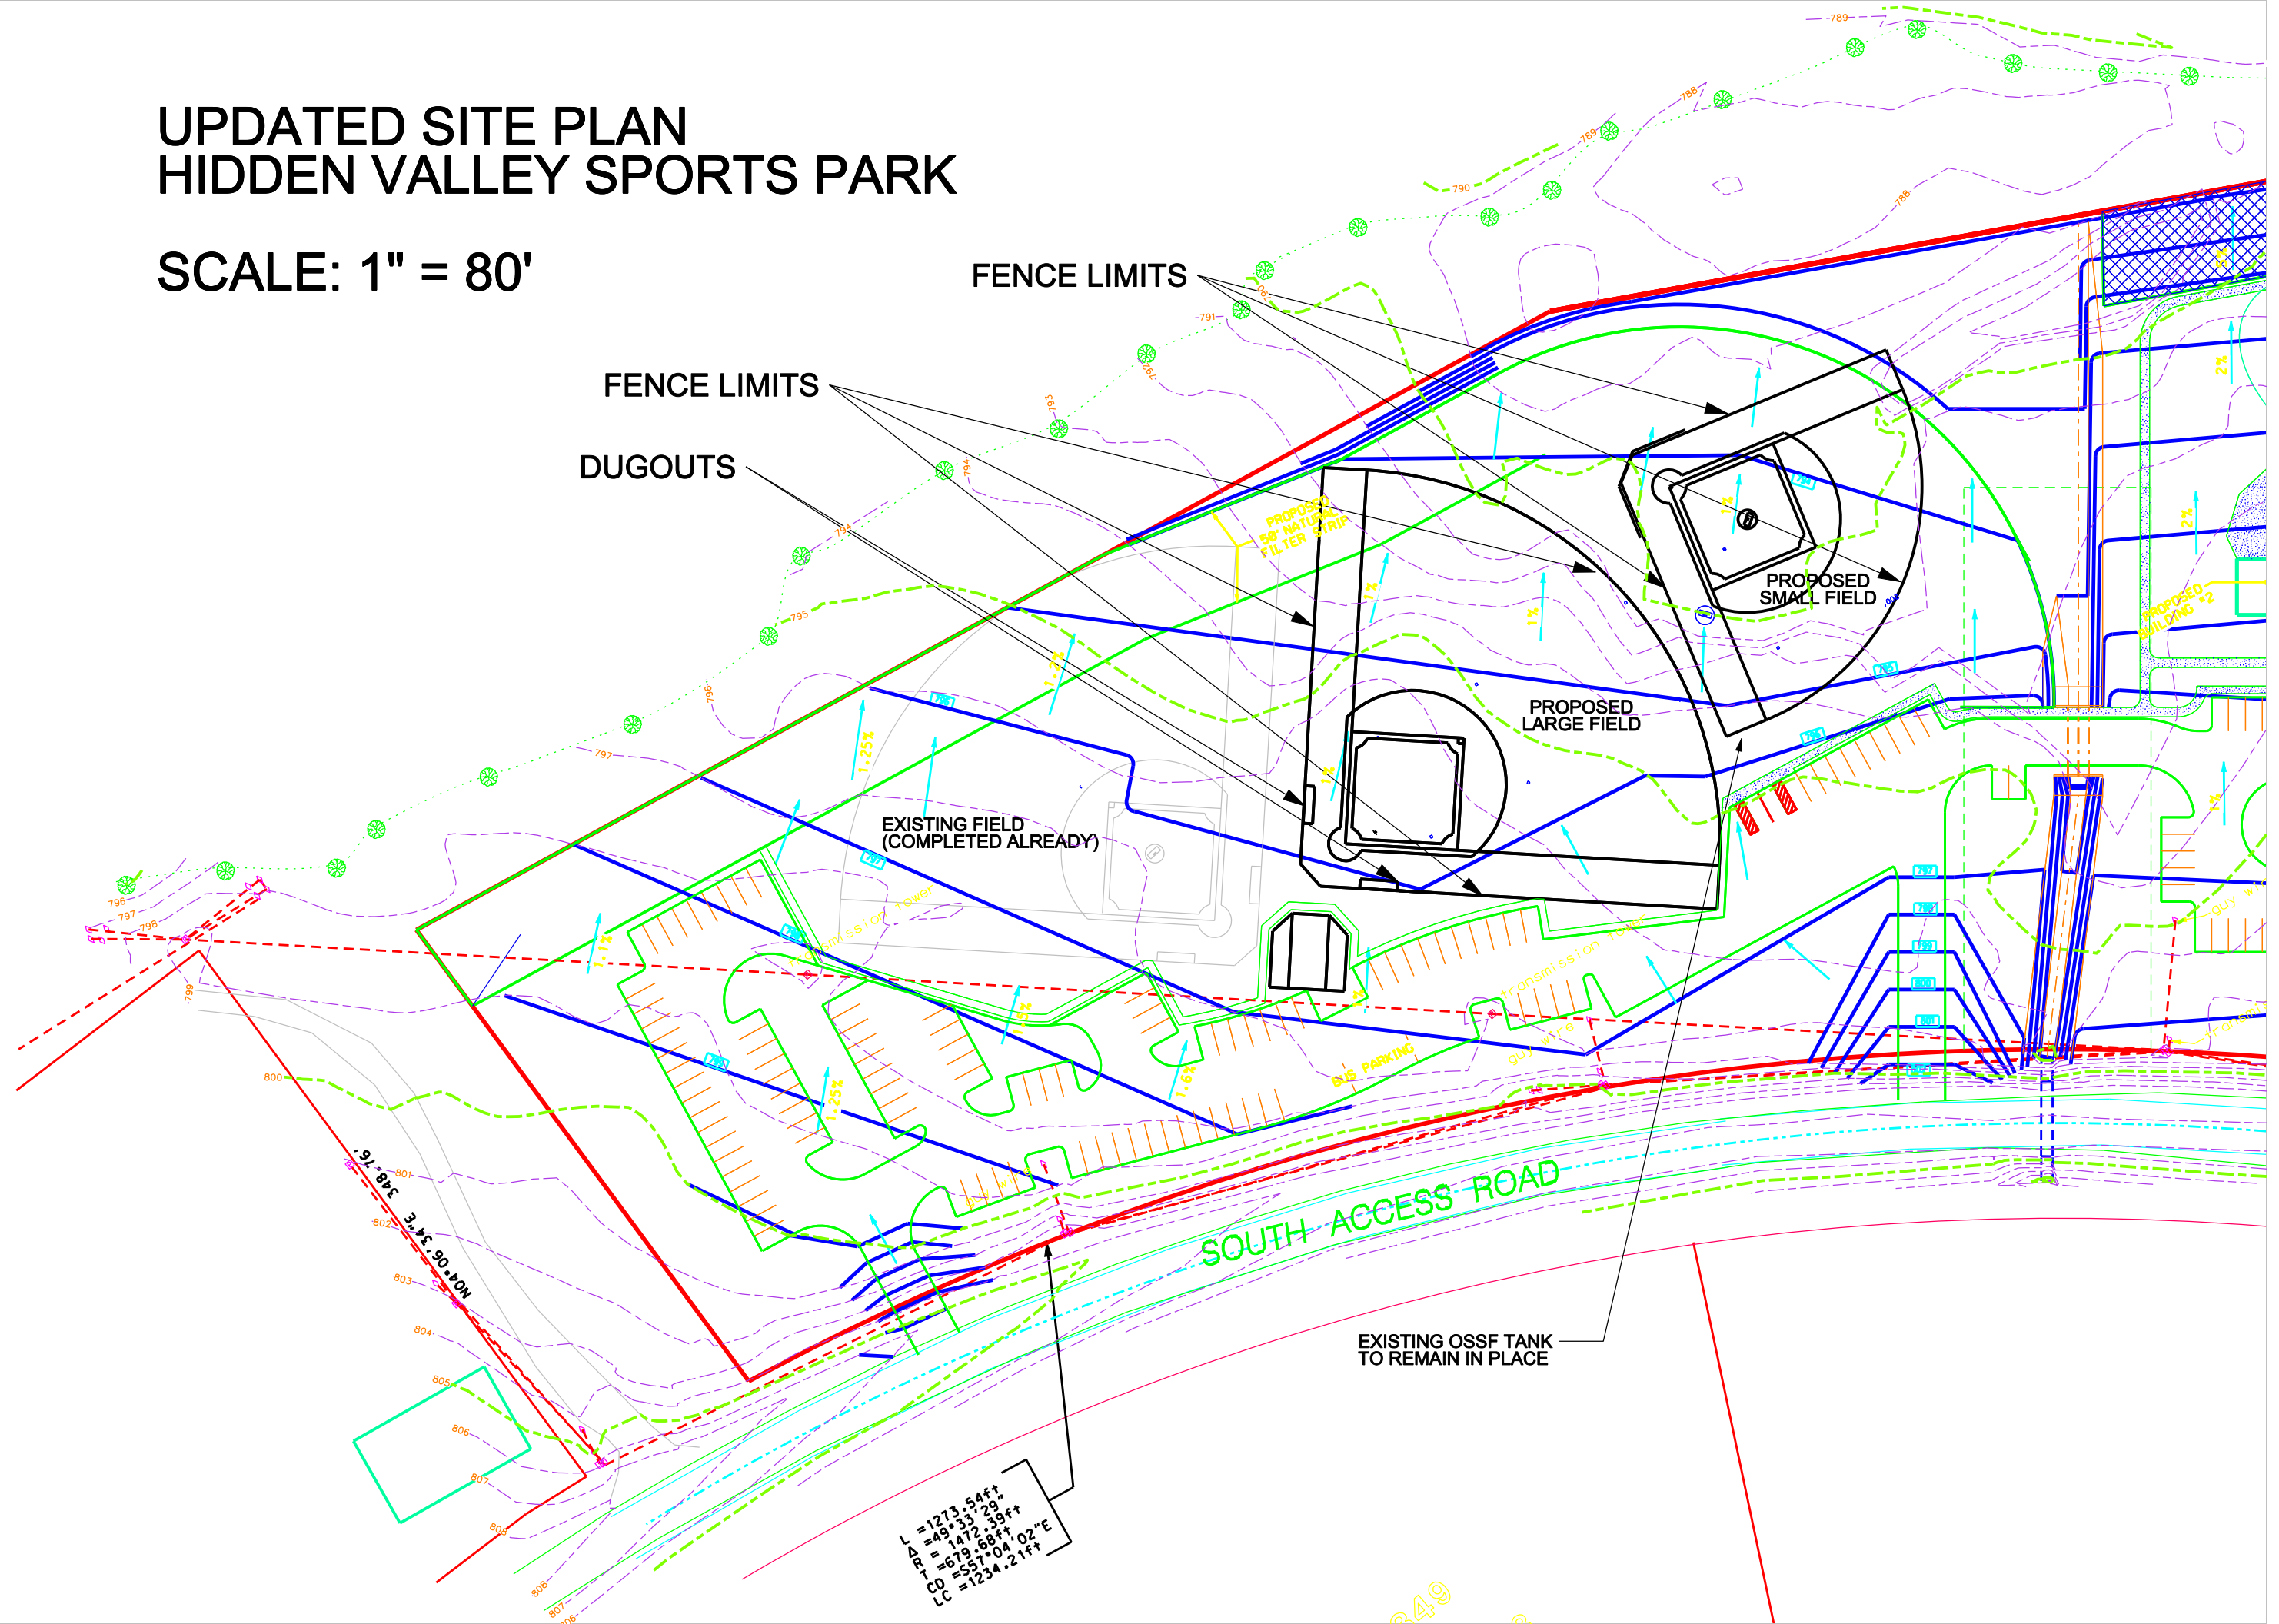

L = 1273.54ft
ΔE = 49.33' 29"
ΔN = 1472.39ft
CD = 679.68ft
LC = 551.04' 02"E
LC = 1234.21ft