


**TENNIS COURT FENCE LAYOUT**

SCALE: 1/4" = 1'-0"

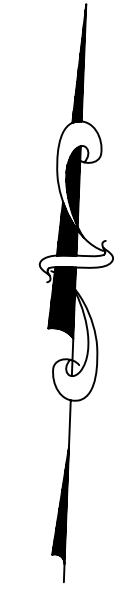

SEE SHEET S-7 FOR SECTIONS AND GENERAL NOTES

DRAWING/SPECIFICATIONS ARE COPYRIGHTED BY WESTBROOK ENGINEERING AND MAY NOT BE USED ON ANY OTHER PROJECT FOR ANY OTHER PURPOSE WITHOUT THE EXPRESSED PERMISSION OF WESTBROOK ENGINEERING, LLC. © SEPTEMBER 2011

NOTE TO BUILDERS: VERIFY ALL DIMENSIONS AND LOCATIONS TO BE VERIFIED TO MATCH THE PLANS

ALL DIMENSIONS, LOCATIONS AND LOCATIONS ARE TO BE VERIFIED TO MATCH THE PLANS

WESTBROOK ENGINEERING  
 WESTBROOK ENGINEERING, LLC  
 5500A Alton Road, Suite 170  
 Columbia, MD 21046  
 (410) 800-3891 Fax (410) 486-9888

THIS DRAWING HAS BEEN APPROVED & SEALED

James E. Westbrock  
 LICENSED PROFESSIONAL ENGINEER  
 LICENSE NO. 159678  
 STATE OF MARYLAND

WESTBROOK ENGINEERING JOB NO:  
 ST033-11  
 11-16-11 AG  
 DRAWING DATE: BY:

**TENNIS COURT DESIGNS  
 JUMBO EVANS SPORTS COMPLEX  
 FENCING LAYOUT**

REVISIONS

REVISION	DATE	BY

ADDRESS: \_\_\_\_\_

LOT BLOCK N.C.B. \_\_\_\_\_

SUBDIVISION \_\_\_\_\_

CITY, COUNTY \_\_\_\_\_

SPRING BRANCH, COMAL

SHEET NO. **S4 of 7**