


- NOTES:**
1. IT IS THE RESPONSIBILITY OF THE CONTRACTOR TO WORK OUT A TEMPORARY CONSTRUCTION EASEMENT FOR THE WORK ASSOCIATED WITH THIS CROSSING. CONTACT DAVID MCIVER (210) 573-7428 AND RUSSELL MCIVER (830) 832-9639 TO ARRANGE FOR TEMPORARY CONSTRUCTION EASEMENTS.
 2. NO TREES SHALL BE IMPACTED ON THE MCLVER PROPERTY DURING CONSTRUCTION OF THE TEMPORARY ROAD.
 3. TEMPORARY ROAD WILL BE CONSTRUCTED ON THE EAST SIDE OF THE ROAD TO AVOID DAMAGE TO TREES.
 4. ALL EXISTING FENCING, GATES, AND GROUND COVER SHALL BE RE-ESTABLISHED BACK TO EXISTING CONDITIONS AFTER CONSTRUCTION IS COMPLETE.

COORDINATE LIST—ASSUMED HORIZONTAL DATUM

| NUMBER | NORTHING | EASTING |
|--------|----------|----------|
| 15 | 5119.807 | 4976.272 |
| 16 | 5057.106 | 5019.273 |
| 17 | 5034.243 | 4997.235 |
| 18 | 5032.437 | 4983.078 |
| 19 | 5030.701 | 4968.864 |
| 20 | 4963.662 | 4993.921 |
| 21 | 4907.358 | 5006.515 |
| 22 | 4882.783 | 5012.675 |

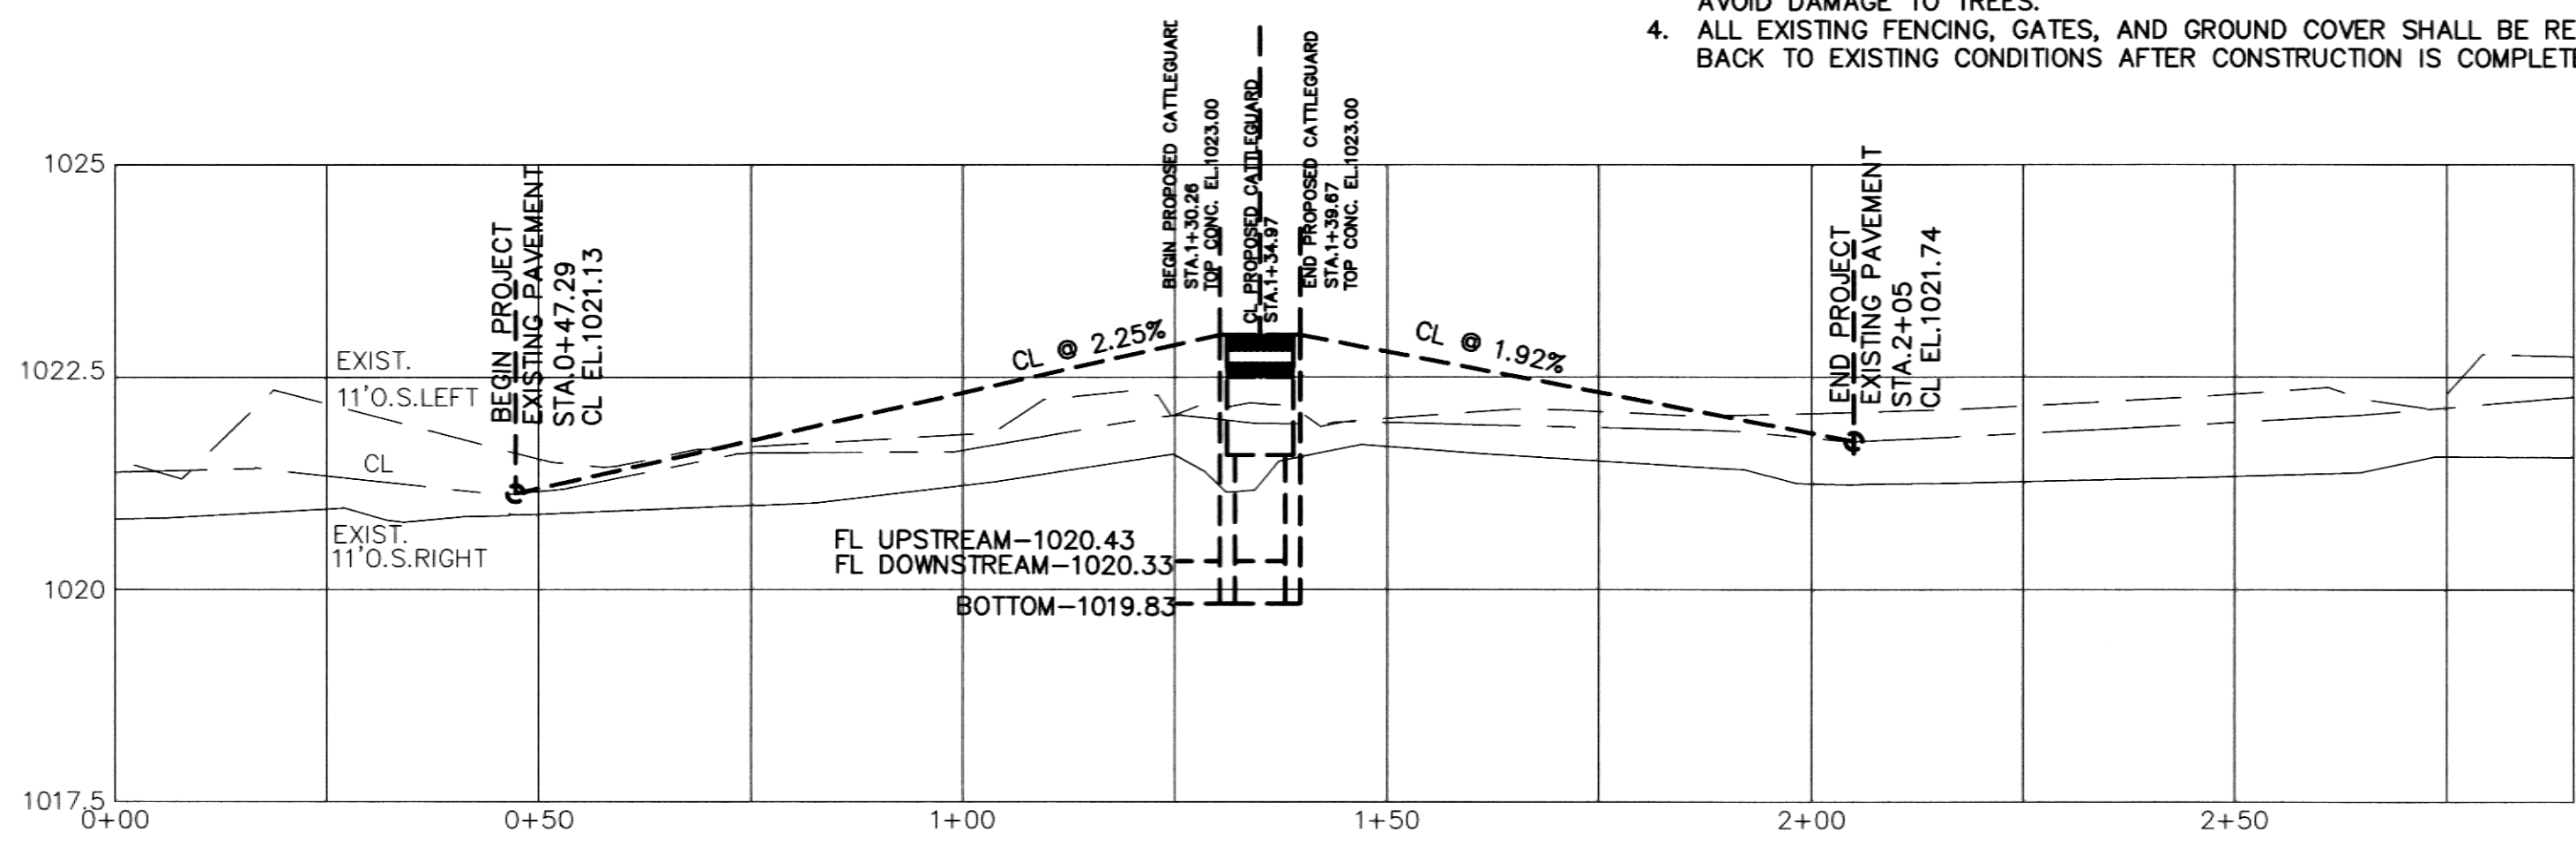

**COMAL COUNTY, TEXAS
CATTLEGUARD REPLACEMENTS**

**PROPOSED SITE CONDITIONS
MCIVER ROAD—CATTLEGUARD NO.1**

ENGINEERING GROUP
INCORPORATED
Reg. No. P-1501
100 E. San Antonio St., Suite 100
San Marcos, TX. 78666
(512) 353-3335

DATE: JUNE 26, 2013

E.O. SCALE: HOR: 1"=20' VERT: 1"=2' SHEET: 4 OF 10