


SCALE: 1"=20'

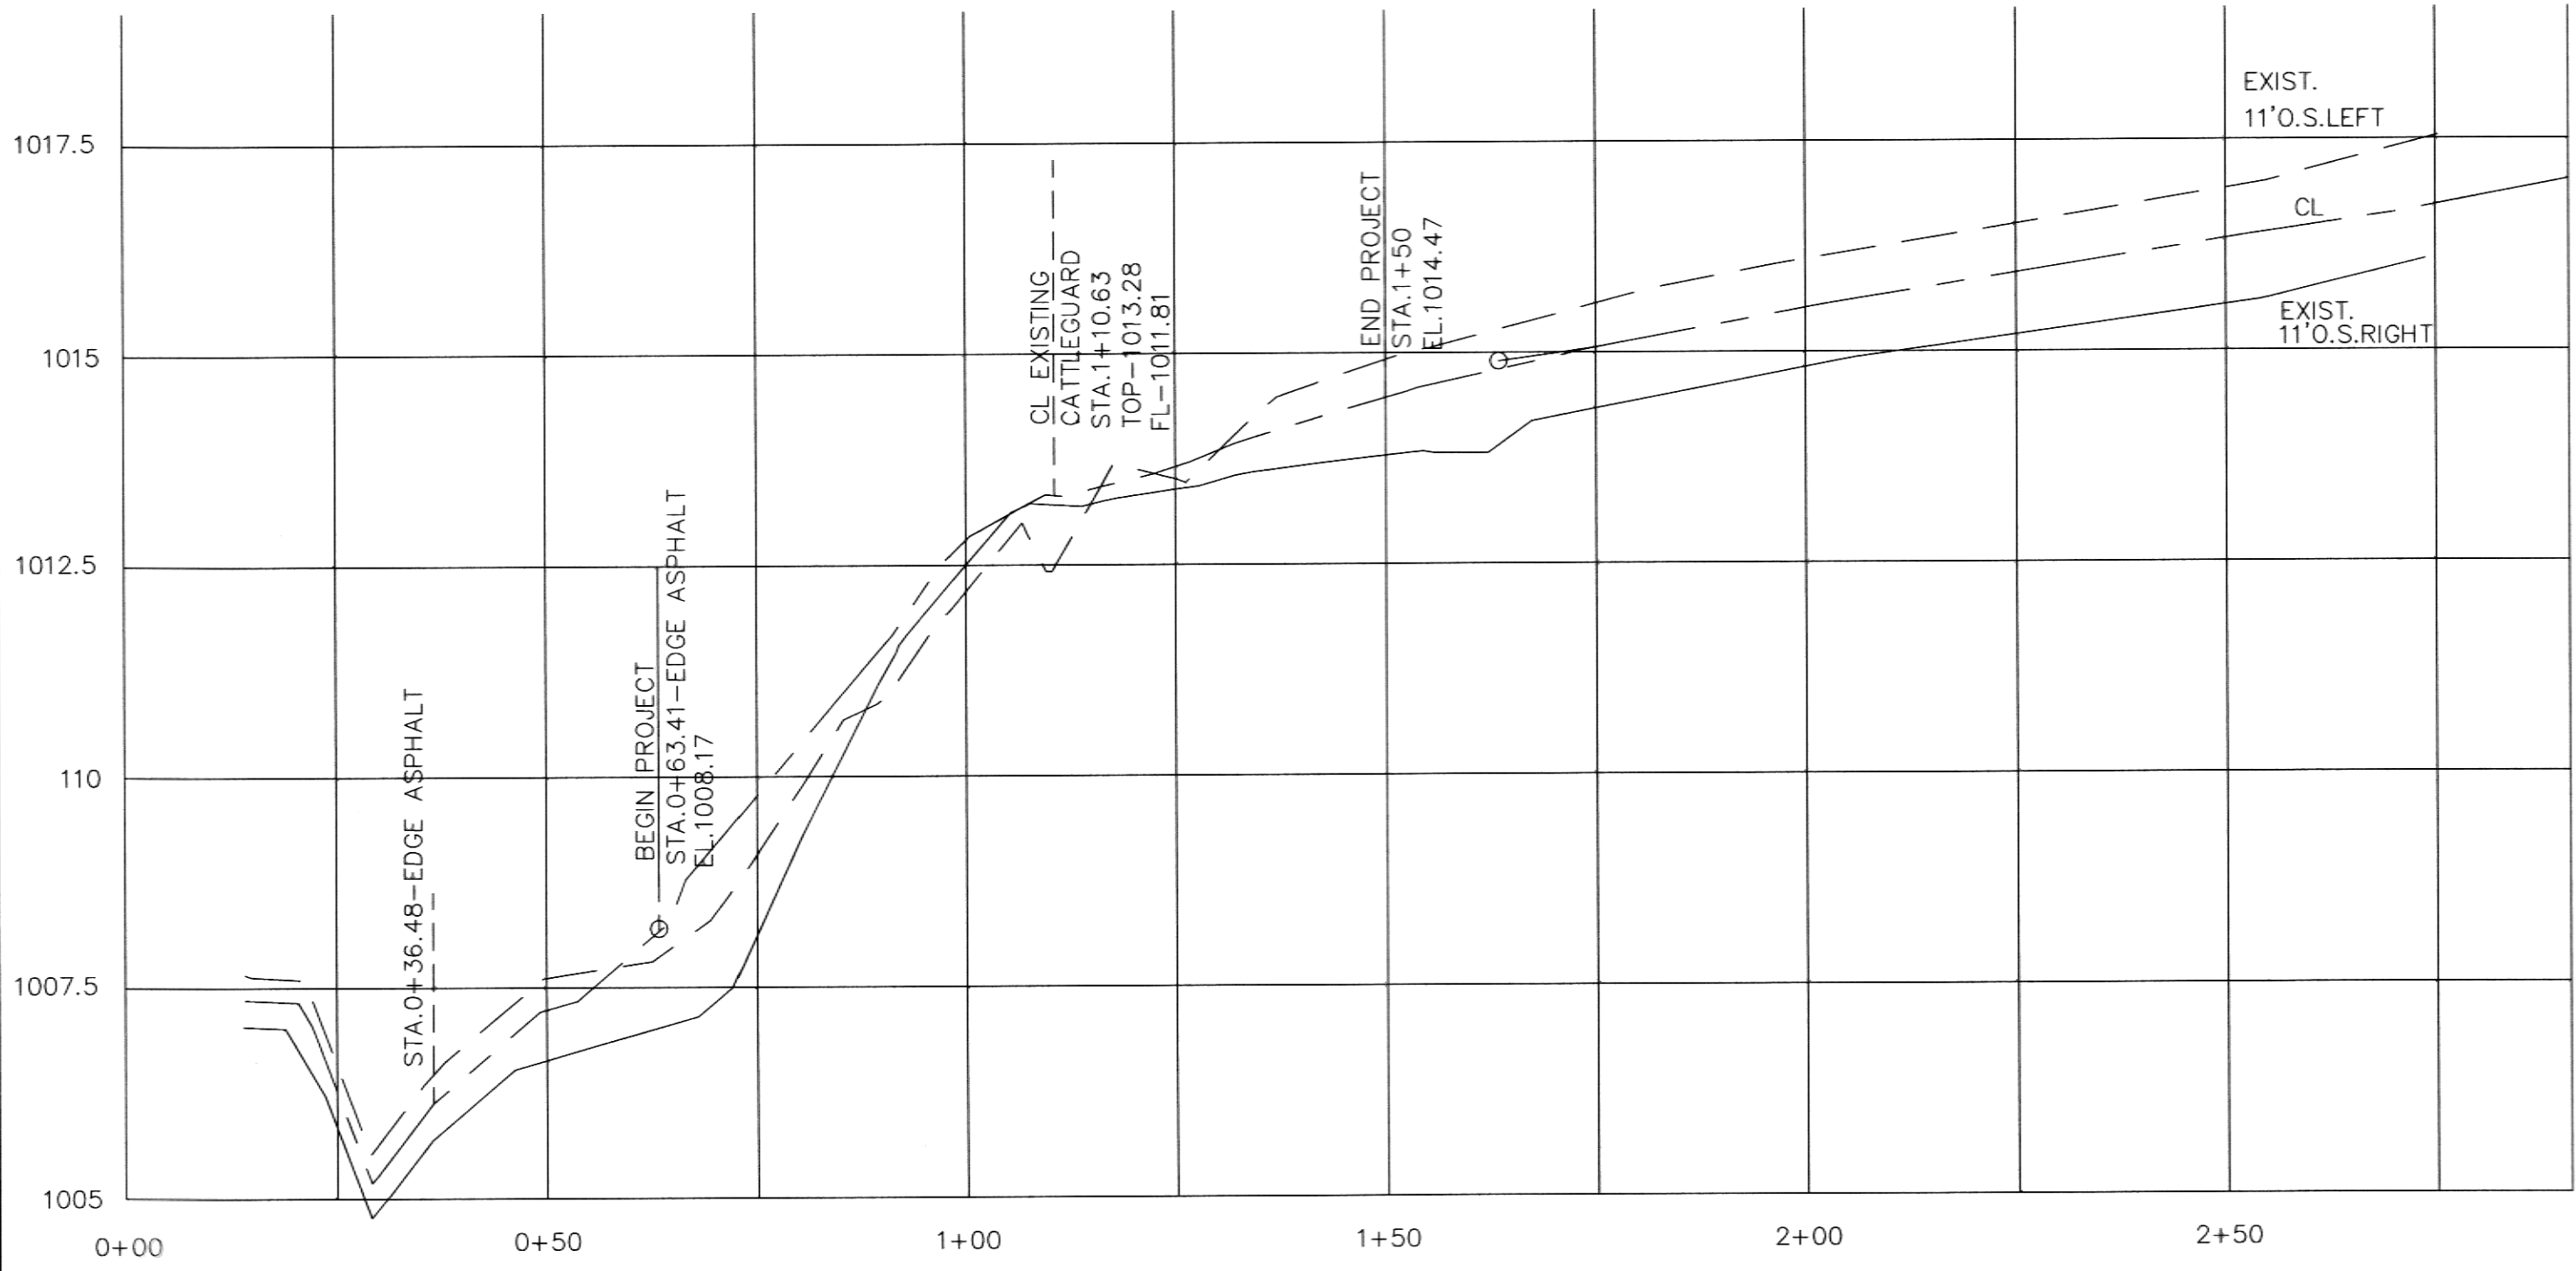

<b>COMAL COUNTY, TEXAS CATTLEGUARD REPLACEMENTS</b>	
<b>EXISTING SITE CONDITIONS MCIVER ROAD - CATTLEGUARD NO. 2</b>	
 <b>PRO-TECH ENGINEERING GROUP</b> INCORPORATED Reg. No. F-1501 100 E. San Antonio St., Suite 100 San Marcos, TX 78666 (512) 353-3335	 KELLY KILBER 41187 LICENSED PROFESSIONAL ENGINEER
DATE: JUNE 26, 2012	
E.O.	SCALE: HOR: 1"=20' VERT: 1"=2'
SHEET: 6 OF 10	