


# FLOOR PLAN Emmie Seele Faust Library Building

Approx scale:  
1/8 inch = 1 foot

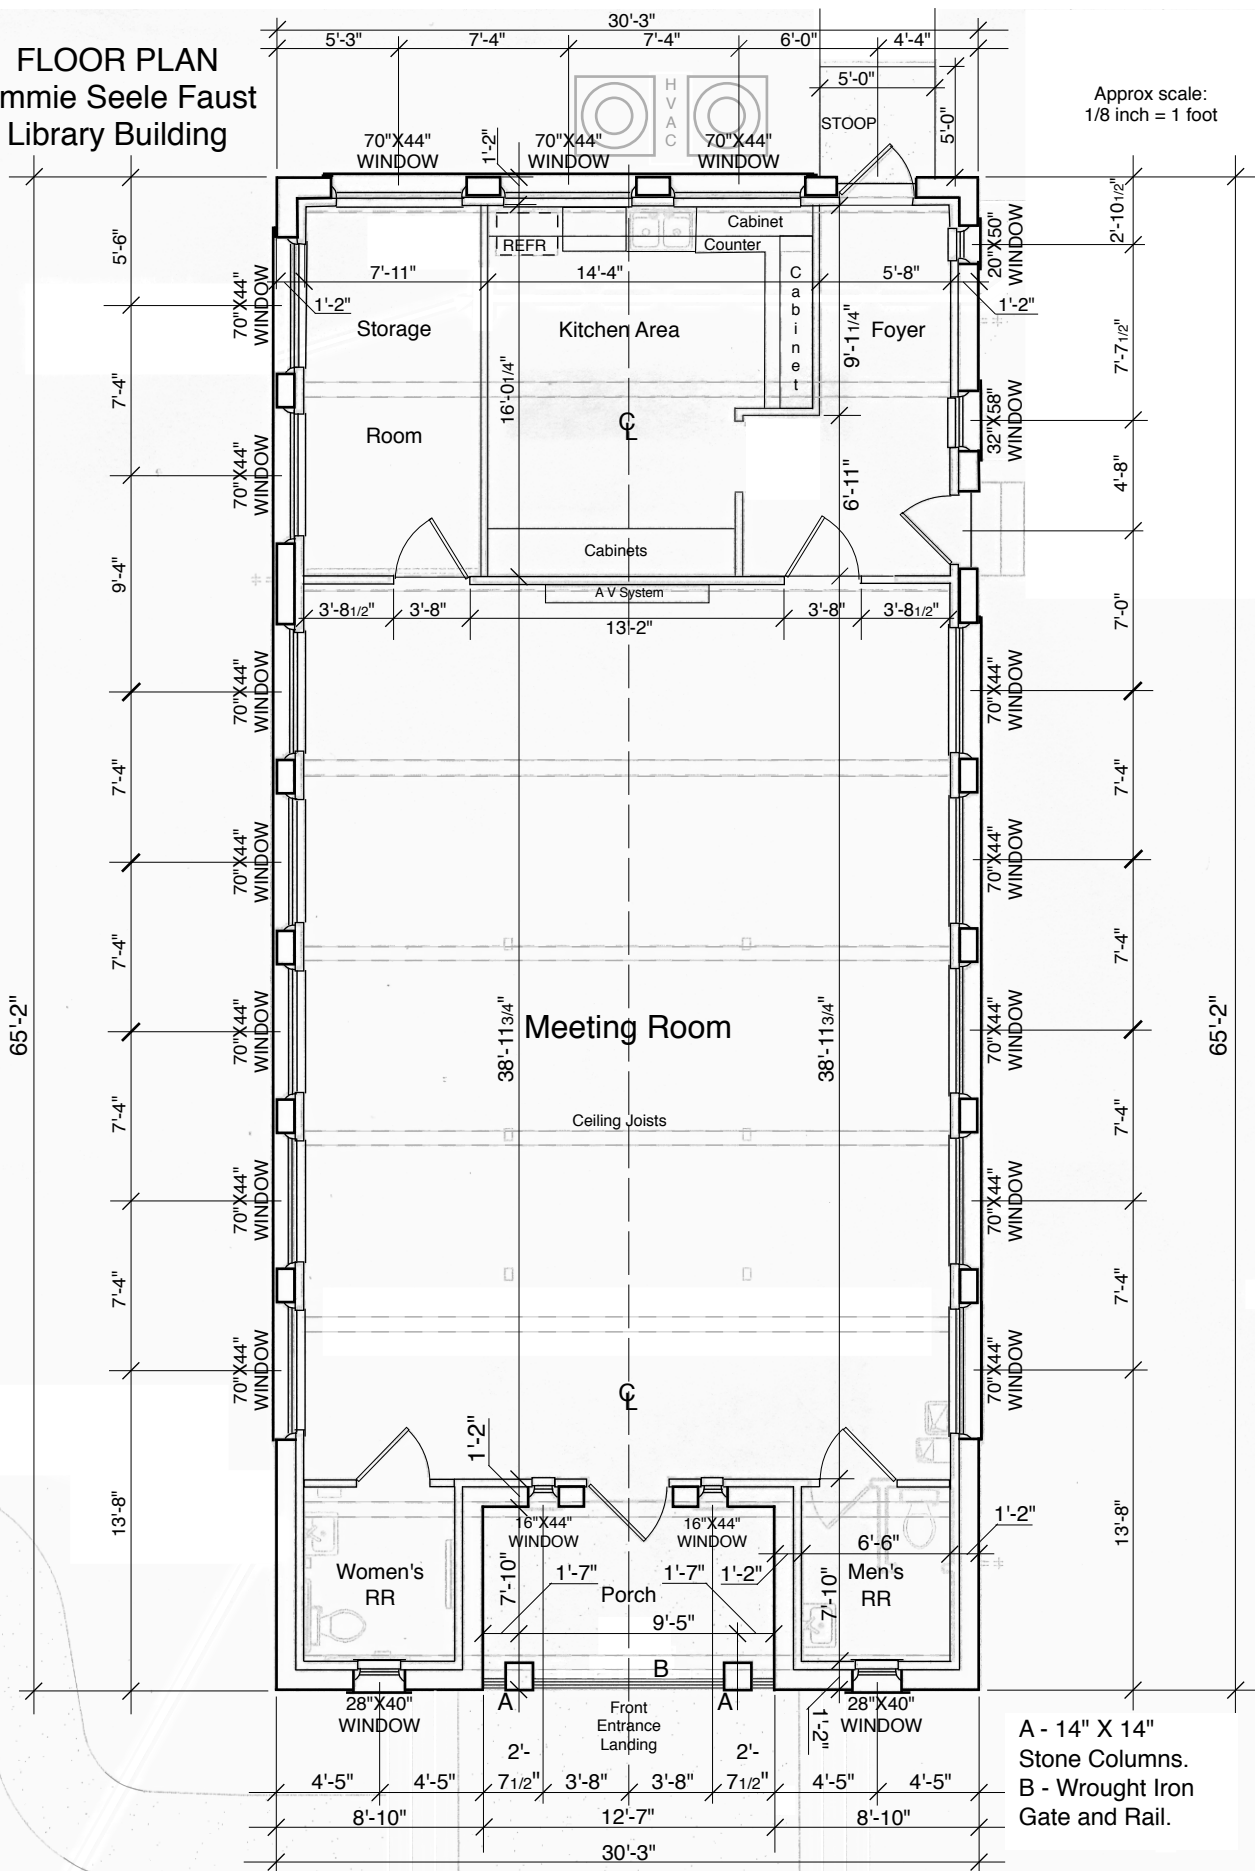

A - 14" X 14"  
Stone Columns.  
B - Wrought Iron  
Gate and Rail.