


PROPOSED RETAINING WALL

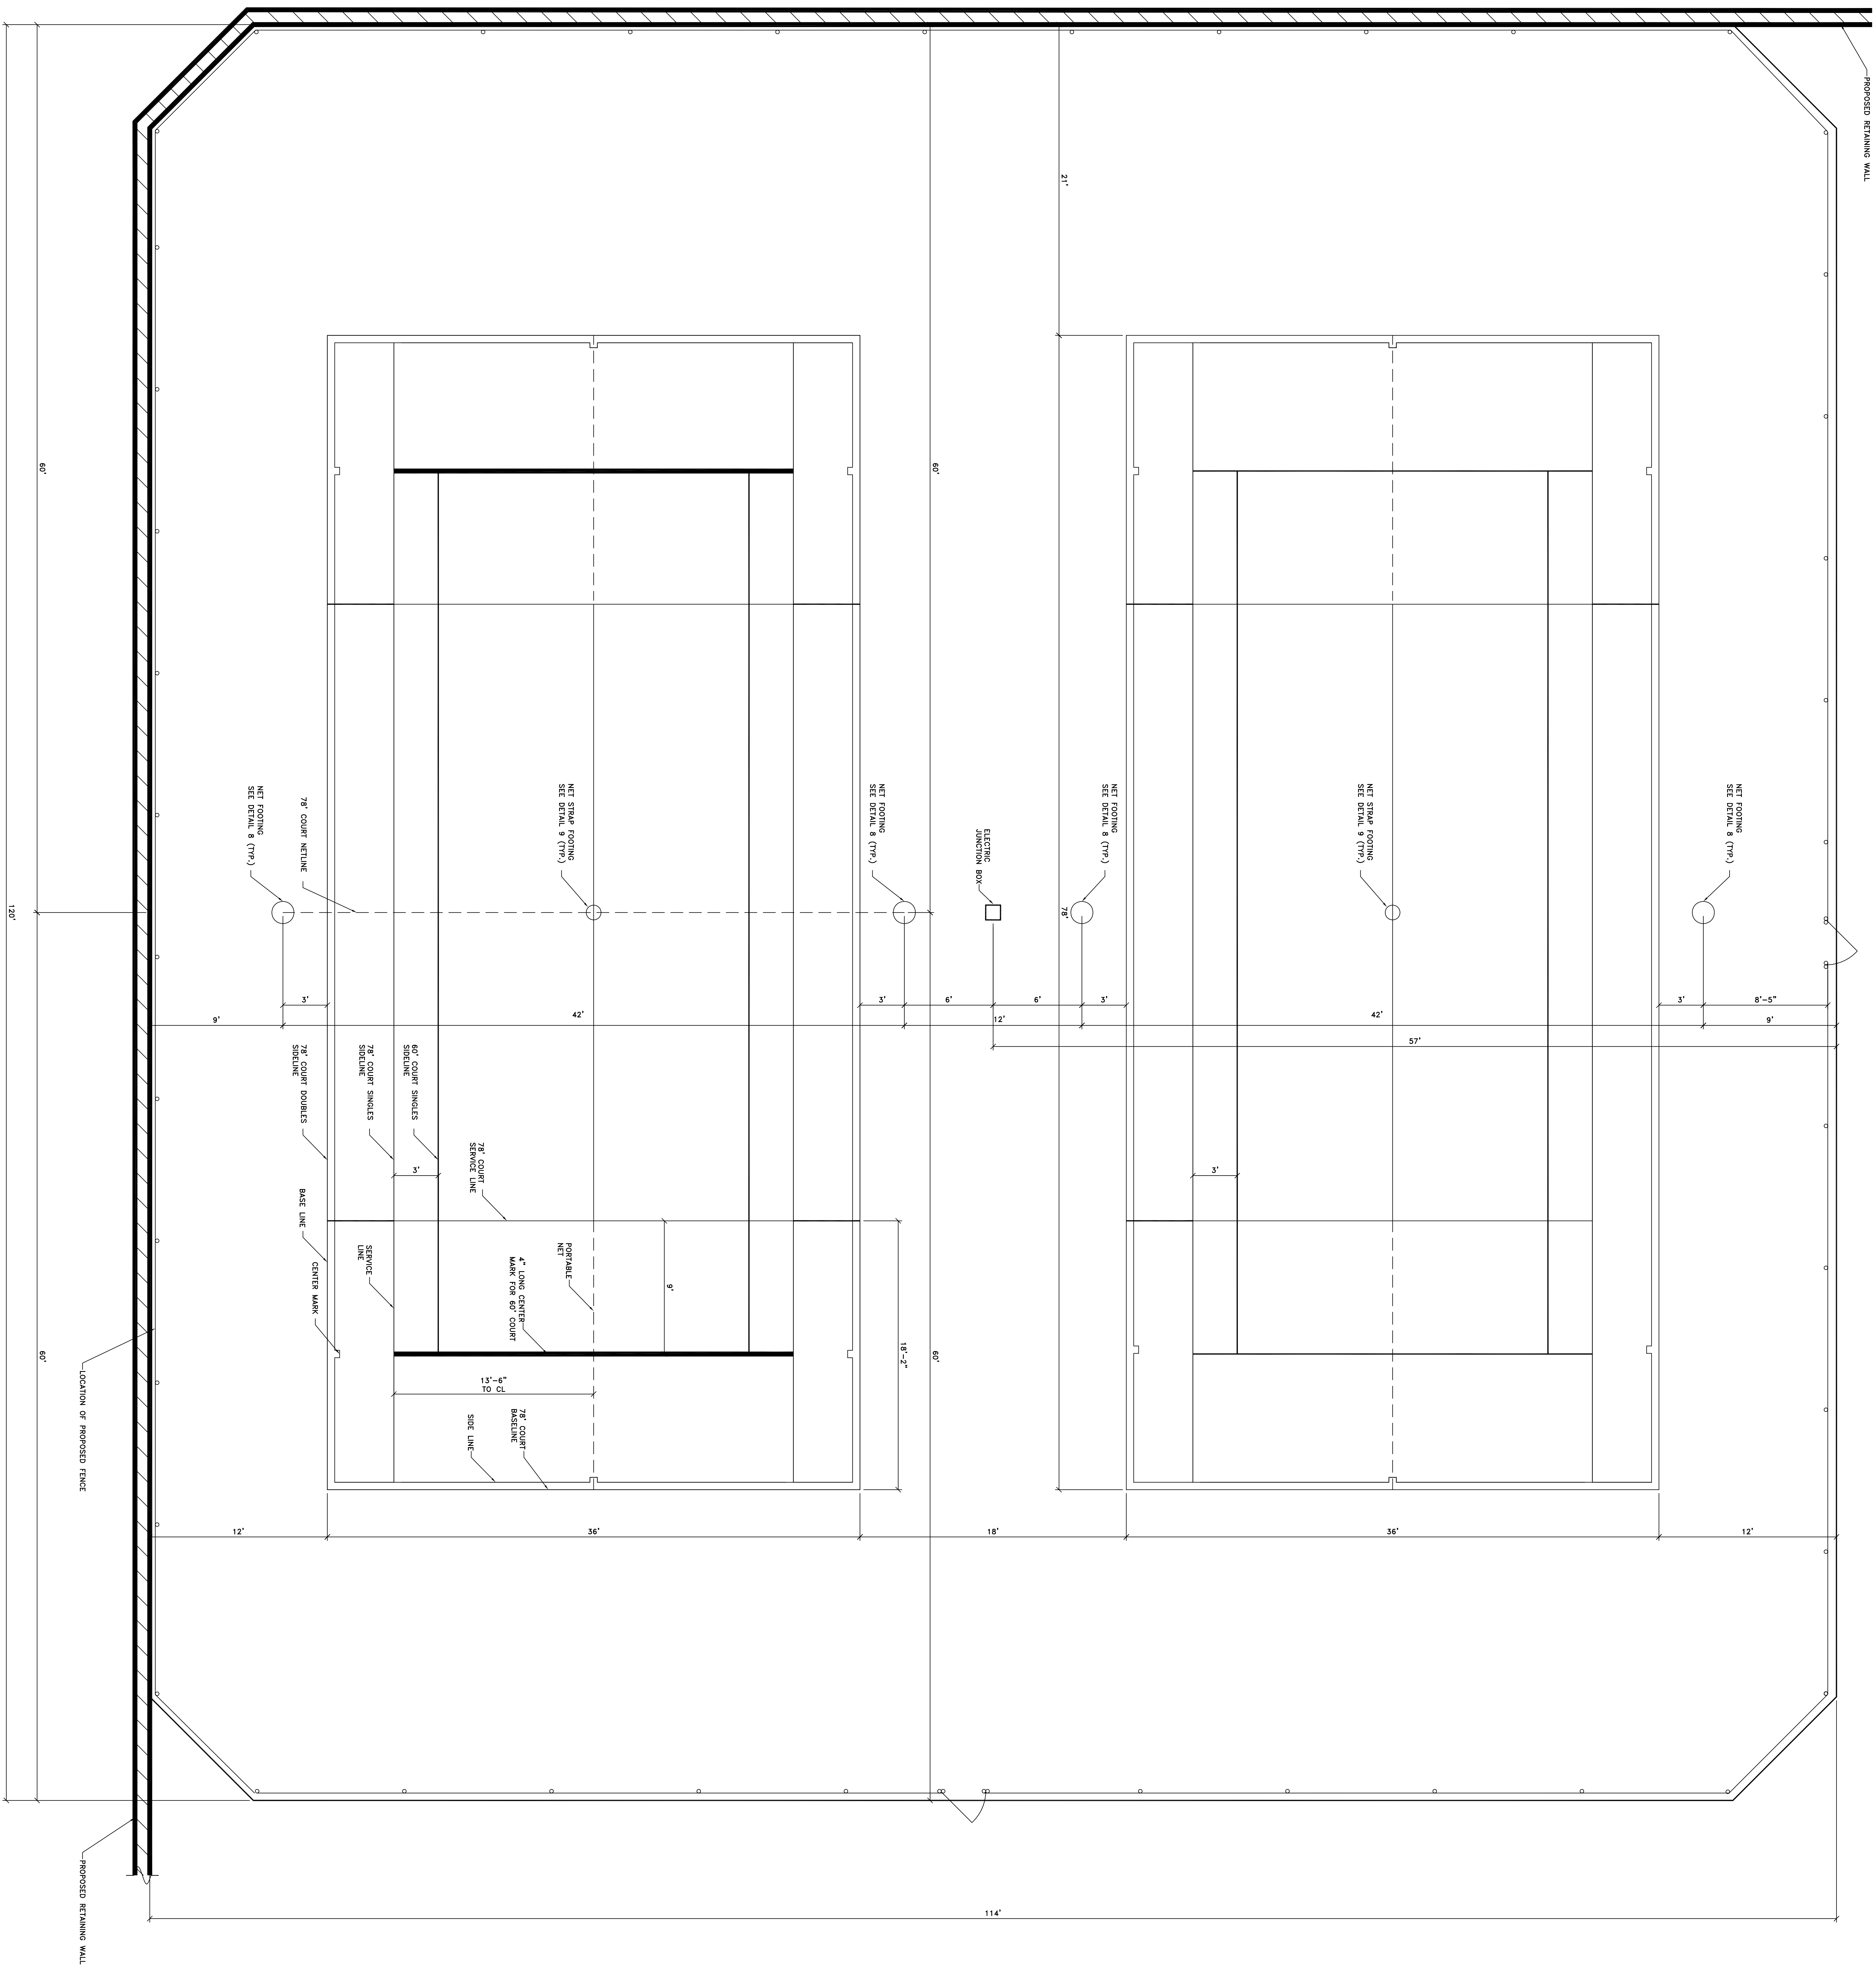


TENNIS COURT NET SUPPORT LAYOUT
SCALE: 1/4" = 1'-0"



LEGEND

——	78" COURT LINES
---	COURT LINES
---	COURT NETLINE

- NOTE:**
1. TO AND UNDER TENNIS PLAYING LINES SHALL BE TEXTURED LINE PAINT WITHIN THE SAME FAMILY AS THE 78" COURT COLOR.
 2. ALL 10 AND UNDER TENNIS PLAYING LINES SHALL TERMINATE 3" FROM THE 78" FOOT COURT LINES.
 3. ALL 10 AND UNDER TENNIS PLAYING LINES SHALL BE 1 1/2" WIDE.
 4. ALL 10 AND UNDER TENNIS PLAYING LINES SHALL BE MEASURED OUT TO OUT, WITH THE EXCEPTION OF THE CENTER LINES WHICH SHALL BE MEASURED OUT TO CENTER.
 5. THE CENTER MARK FOR THE 36' COURT SHALL BE SET 2" OFF THE 78" COURT DOUBLES SIDELINE AND SHALL BE 2" LONG BY 1 1/2" WIDE.

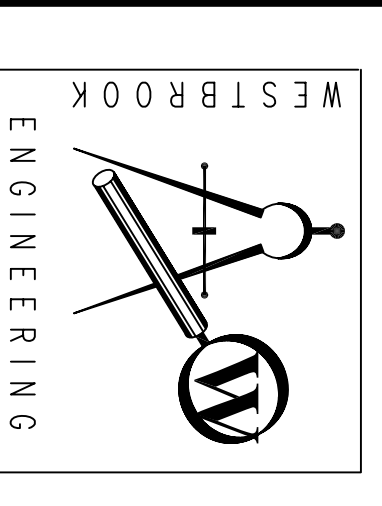

WESTBROOK ENGINEERING, LLC
 5264 Alameda Road, Suite 214
 Raleigh, NC 27604
 (919) 846-9881 Fax: (919) 846-9883



James E. Westbrook

TITLE: REC # 2-2021
 3/23/21
 WESTBROOK ENGINEERING JOB NO:
 11-16-11
 AG
 DRAWING DATE: BY:

**TENNIS COURT DESIGNS
 JUMBO EVANS SPORTS COMPLEX
 NET SUPPORT LAYOUT**

REVISIONS

DATE	REVISION	BY

SUBDIVISION: **SPRING BRANCH, CONAL**
 CITY, COUNTY:
 LOT: BLOCK: N.C.B.
 ADDRESS:
 DATE: REVISION: BY:
 DATE: REVISION: BY:
 DATE: REVISION: BY:
 SHEET NO: **S-6 of 7**